


PROPOSED EVERGREEN TREE, TYP

PROPOSED METAL PANEL, TYP.
QTY: 3

EXISTING TURF TO REMAIN

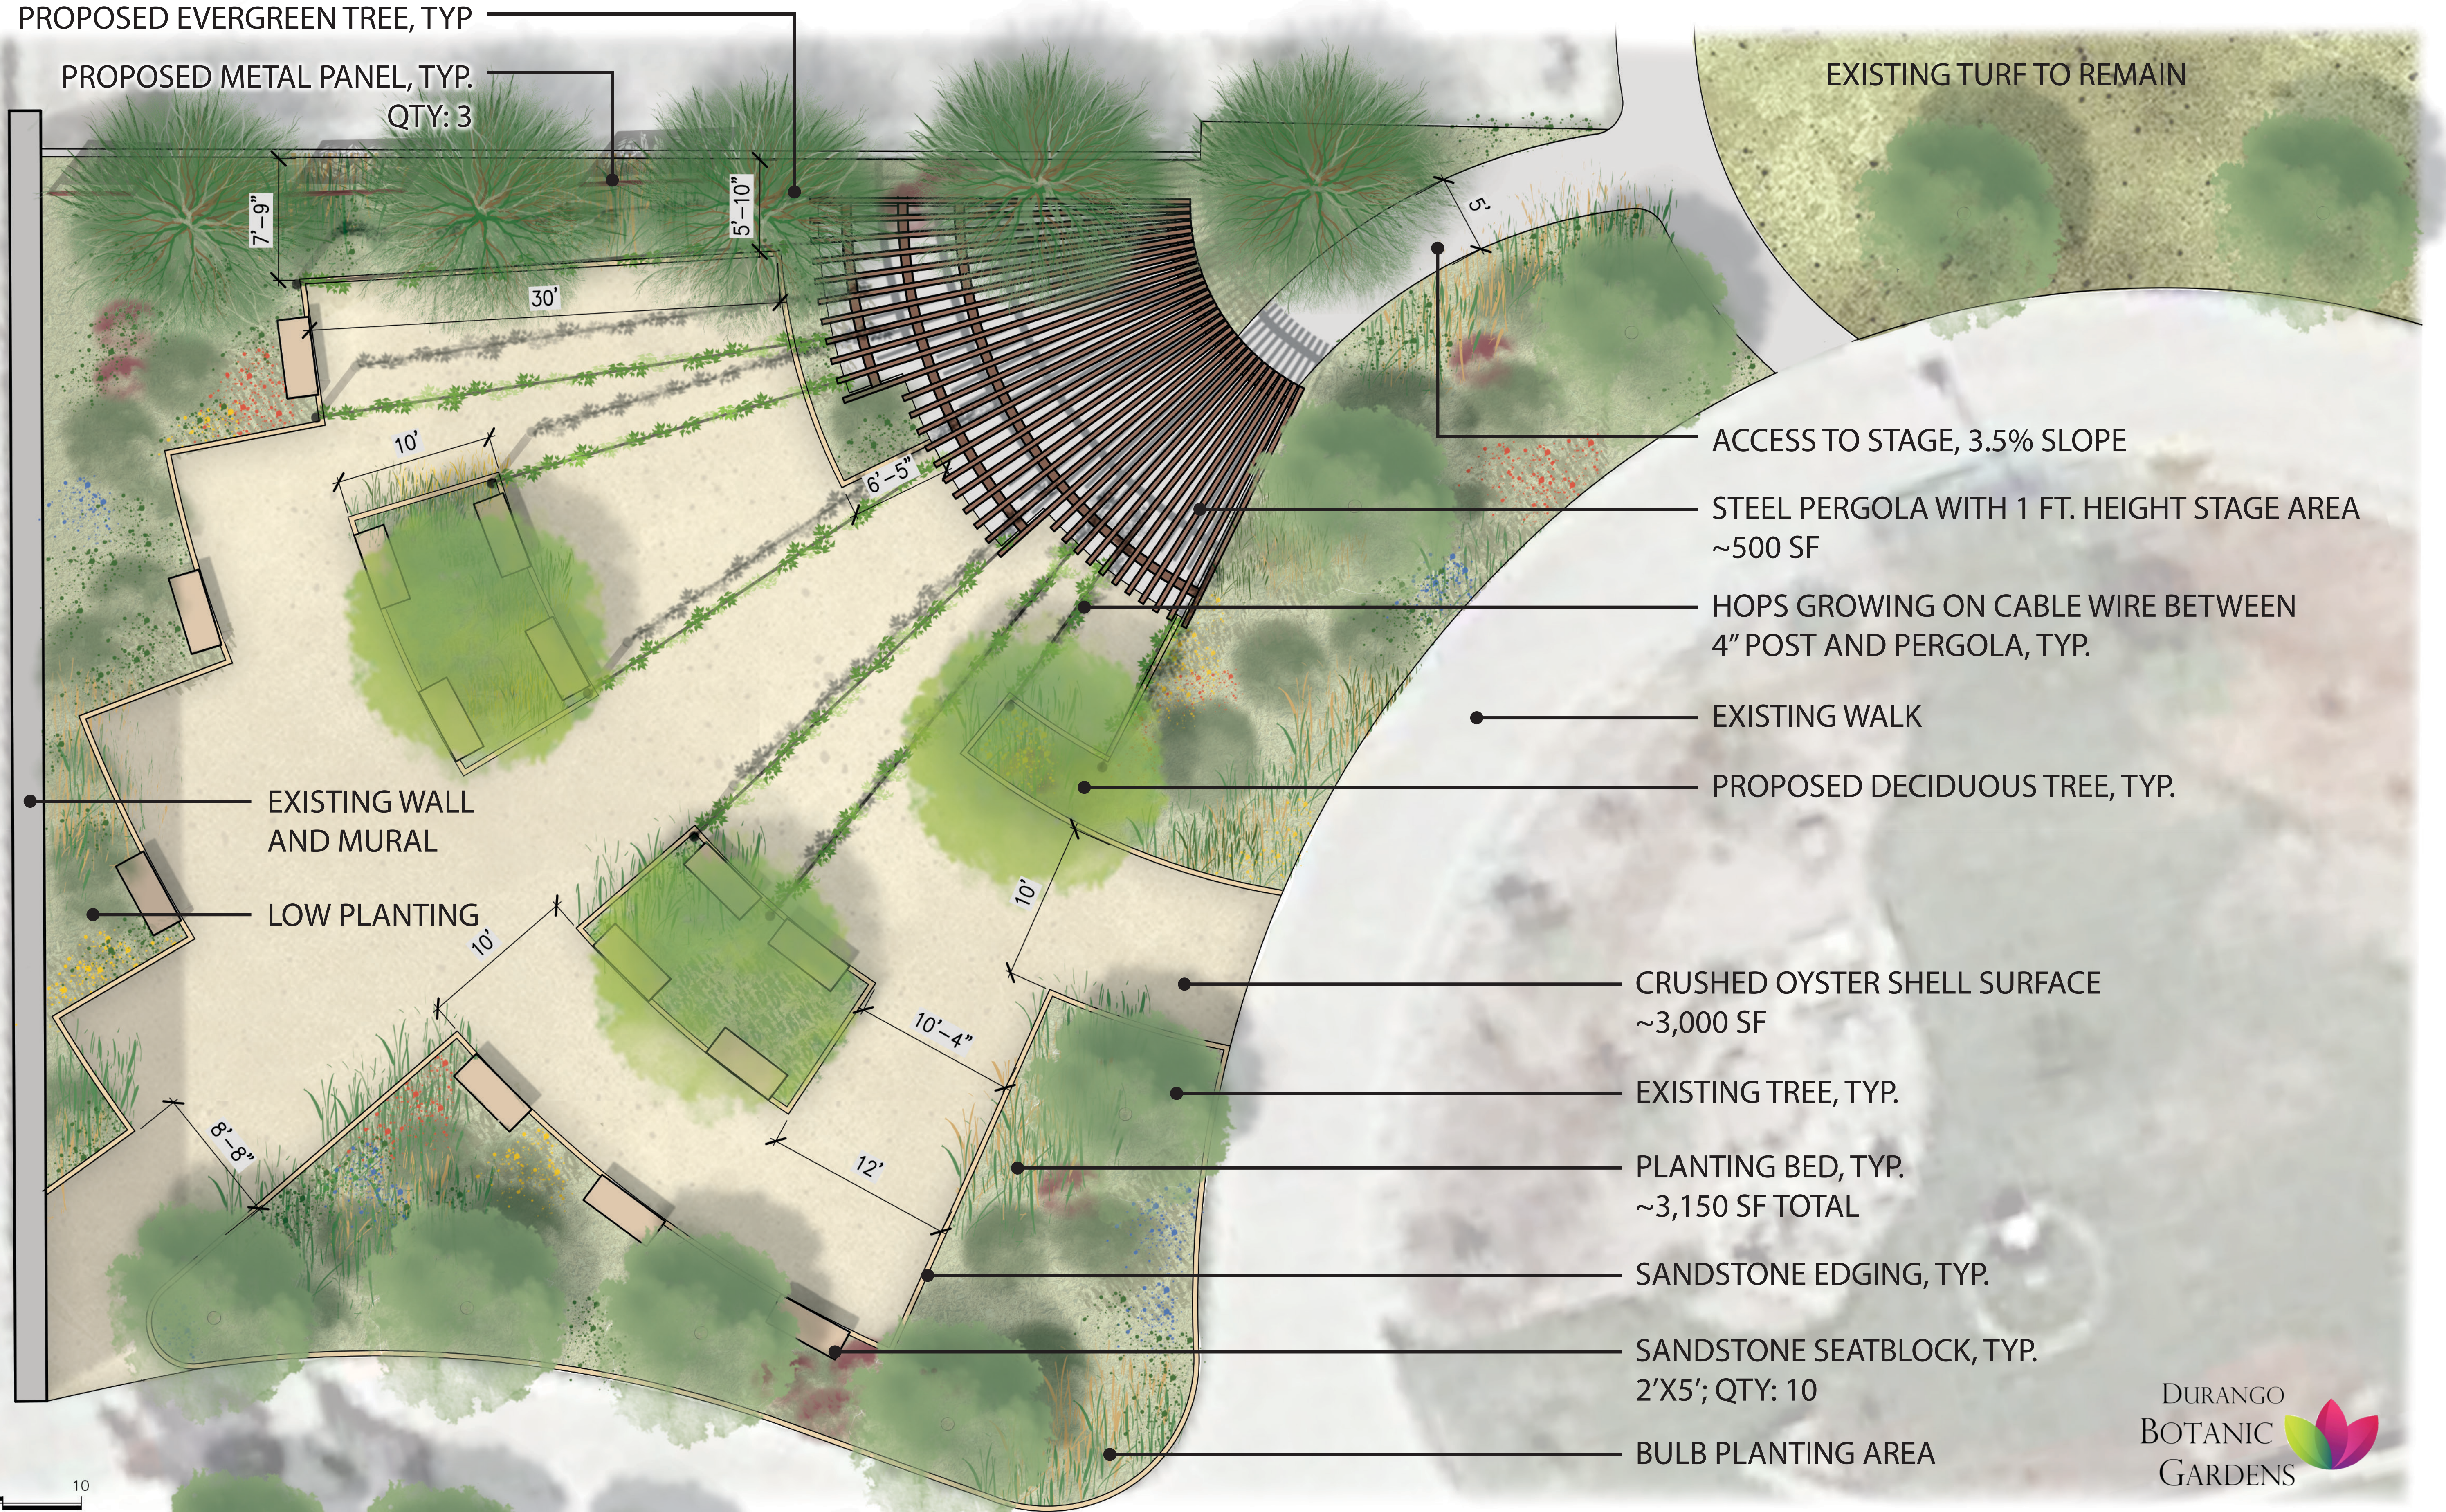

ACCESS TO STAGE, 3.5% SLOPE

STEEL PERGOLA WITH 1 FT. HEIGHT STAGE AREA
~500 SF

HOPS GROWING ON CABLE WIRE BETWEEN
4" POST AND PERGOLA, TYP.

EXISTING WALK

PROPOSED DECIDUOUS TREE, TYP.

EXISTING WALL
AND MURAL

LOW PLANTING

CRUSHED OYSTER SHELL SURFACE
~3,000 SF


EXISTING TREE, TYP.

PLANTING BED, TYP.
~3,150 SF TOTAL

SANDSTONE EDGING, TYP.

SANDSTONE SEATBLOCK, TYP.
2'X5'; QTY: 10

BULB PLANTING AREA

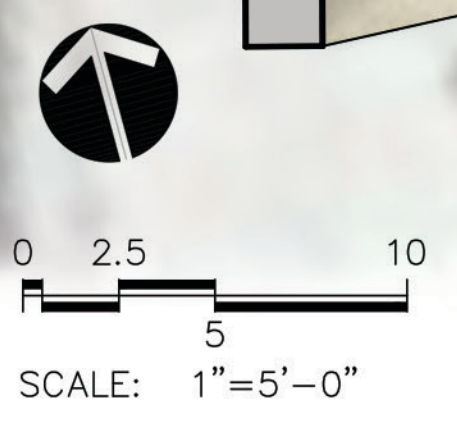

DHM DESIGN

DURANGO BOTANIC GARDENS

NEW GATHERING SPACE

June 1, 2023